


C
CONCEPT C - GREENFIELD EAST / PARK MEADOWS PARK

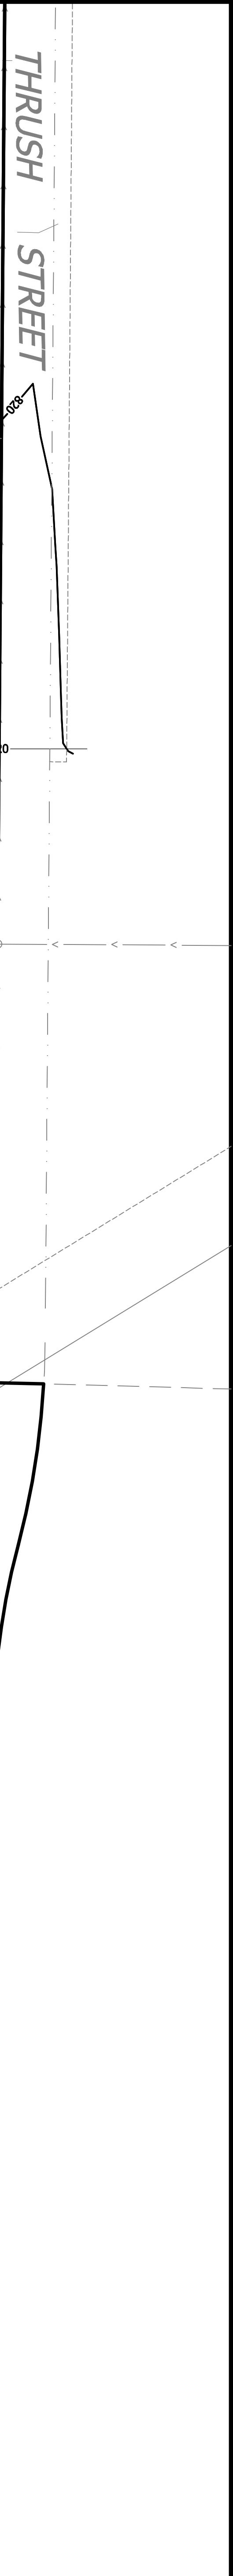

NO.	REVISION	DATE
03-24/2011		

SHELBY
 DRAWN
 DESIGNED
 APPROVED
 PROJ. NO. 00077110010
 SHEET NUMBER

SHAKOPEE, MINNESOTA
 GREENFIELD EAST PARK/MEADOWS PARK

I HEREBY CERTIFY THAT THIS PLAN, SPECIFICATION, OR REPORT WAS PREPARED BY ME OR UNDER MY DIRECT SUPERVISION AND THAT I AM A DULY LICENSED UNDER THE LAWS OF THE STATE OF

PRINT NAME: _____
 SIGNATURE: _____
 DATE: _____ LIC. NO. _____

2335 Highway 36 W
 St. Paul, MN 55113
 Ph: 651-636-4600
 Fax: 651-636-1311
 www.bonestroo.com
 © BONESTROO 2010

