


A1 CONCEPT A1 - RIVERSIDE FIELDS / RIVERSIDE BLUFFS PARK (REALIGNED CHANNEL)

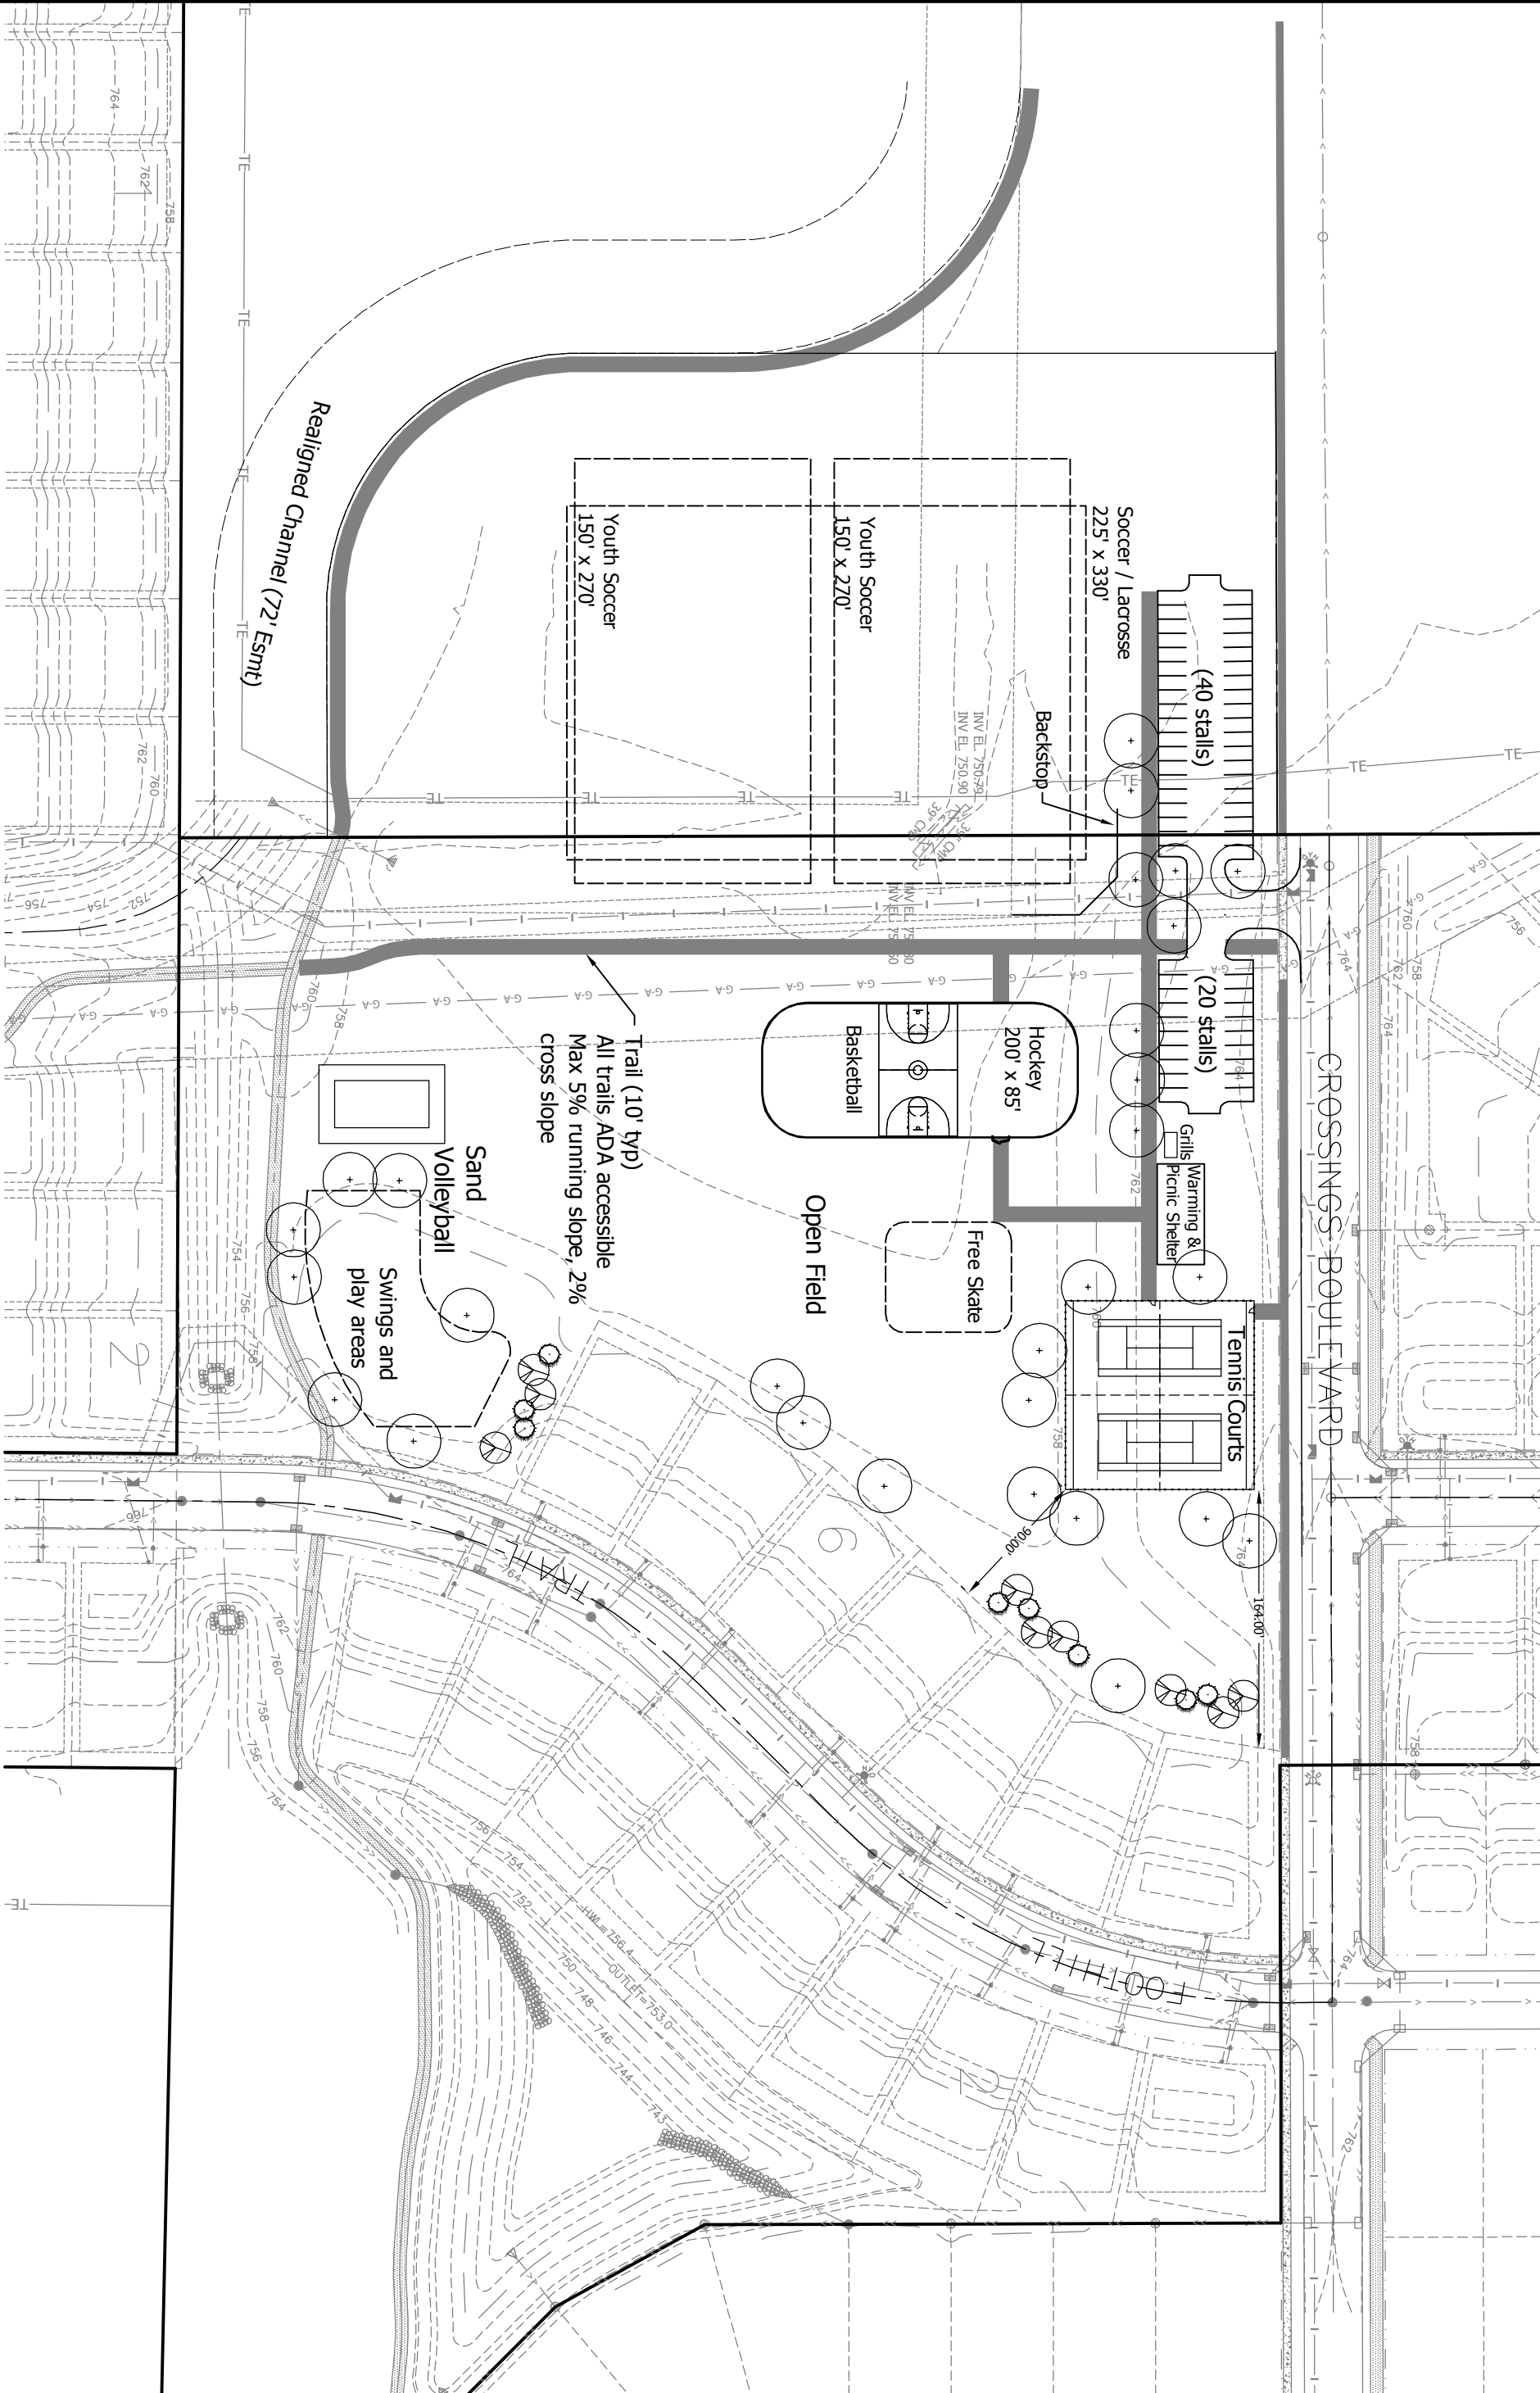

CROSSINGS BOULEVARD

Tennis Courts

Free Skate

Open Field

Hockey 200' x 85'
Basketball

(20 stalls)

(40 stalls)

Soccer / Lacrosse
225' x 330'

Youth Soccer
150' x 270'

Youth Soccer
150' x 270'

Realigned Channel (72' Esmt)

Trail (10' typ)
All trails, ADA accessible
Max 5% running slope, 2%
cross slope

Swings and
play areas

Sand
Volleyball



SHAKOPEE, MINNESOTA
RIVERSIDE FIELDS / RIVERSIDE BLUFFS PARK

NO.	REVISION	DATE
04-07	2011	
SINIER		
DRAWN		
DESIGNED		
APPROVED		
PROJ. NO.	0007711000	
SHEET NUMBER		

I HEREBY CERTIFY THAT THIS PLAN, SPECIFICATION, OR REPORT WAS PREPARED BY ME OR UNDER MY DIRECT SUPERVISION AND THAT I AM A DULY LICENSED UNDER THE LAWS OF THE STATE OF

PRINT NAME: _____

SIGNATURE: _____

DATE: _____ LIC. NO. _____

2335 Highway 36 W
St. Paul, MN 55113
Ph: 651-636-4600
Fax: 651-636-1311

www.bonestroo.com
© BONESTROO 2010

